


**LEGEND**  
 Parking suspended for Rod Coppard ICZZ2125 De-carbonisation Oct 2022 - Jan 2024

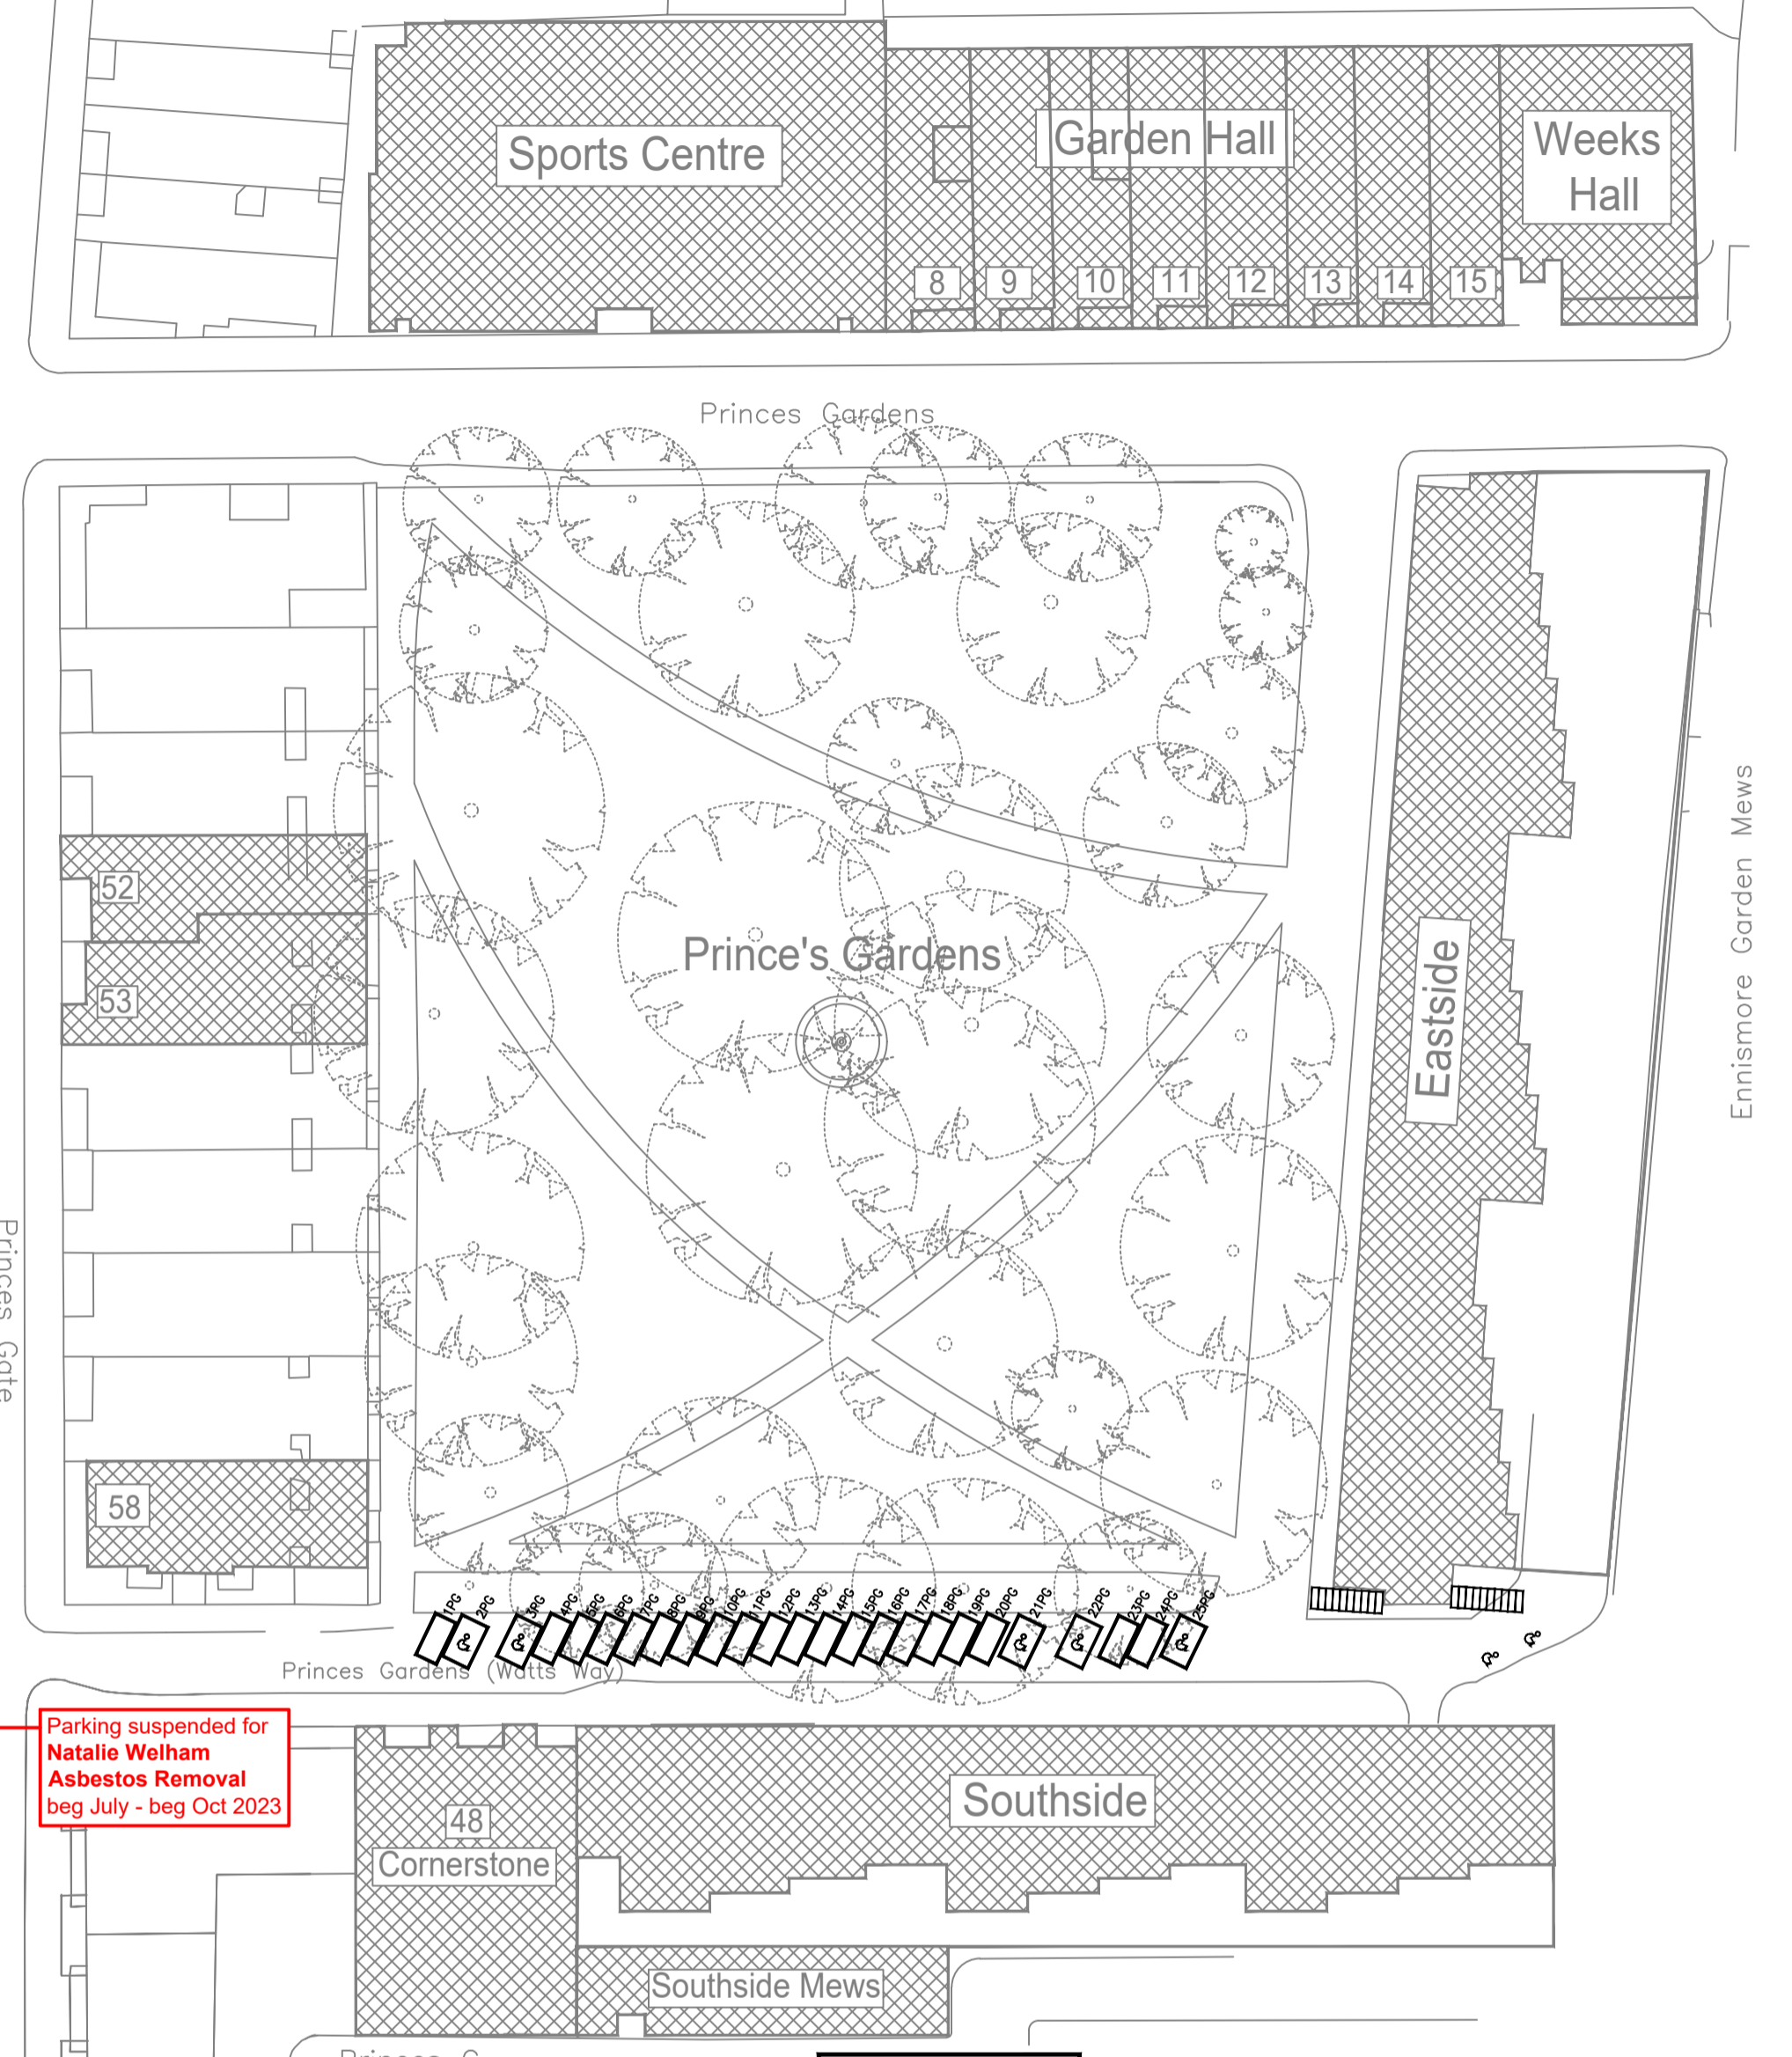

**Key**

- Staff/College Parking Bays
- Cornerstone Parking Bays
- Disabled Parking Bays
- Permanent Contractor Parking Bay
- Standard Motorcycle Bay
- Parking Bay suspension
- Area suspension for construction works
- Road Closure
- Crane Lift
- Pedestrian Access Closure

**Additional Construction Issues**

- All skips on site are to be covered

**Notes:**

- Every Tuesday - Farmer's Market, Queen's Lawn

**Marquee Dates (Queens Lawn)**

- Bays suspended 133-162
- Queen's Lawn Marquee
- JP Morgan Queen's Lawn Marquee
- Festival Marquee

**Marquee Dates (Prince's Gardens)**

- Prince's Gardens Marquee

**Other Dates**

- Imperial Open Day
- Sat 17th Sept 2022
- Imperial Festival
- Summer Ball
- ??? 2023
- Great Exhibition Road Festival (GERF)
- 14th June 2023 - build
- 16th, 17th, 18th June 2023 - festival
- 19th June 2023 - breakdown

**Autumn Term:**  
1st October 2022 to 16th December 2022

**Spring Term:**  
7th January 2023 to 24th March 2023

**Summer Term:**  
29th April 2023 to 30th June 2023

Rev	Description	By	Date	Designer	ICL Project No.	Building Name	Status	Purpose of Issue
Client	<b>Imperial College London</b>			Contractor	ICL Project Title	Campus SOUTH KENSINGTON	Drawn by RAP	Checked AC
					Drawing Title		Scale @ A1 NTS	Date 13.06.2023
					SOUTH KENSINGTON CAMPUS COORDINATION PLAN		Drawing Number	
					JUNE 2023		Proj SUSPK-	Orig ICL- SK- 00-
							Level DR-	Type K-
							Role 0001	No. Rev